

Fish Park


Phase 2

in
 Poulsbo, WA

Client:
 City of Poulsbo

Contact:
 Mary McCluskey
 Parks and Recreation
 360-779-9898

LLM	Project Manager
DL	DL
LLM	Drawing by
LLM	Check by
06.18.09	For advisory only.
06.24.09	For conditional use
DL	Date
Check: Sd	
Check: Sd	
Check: Sd	
Revision	

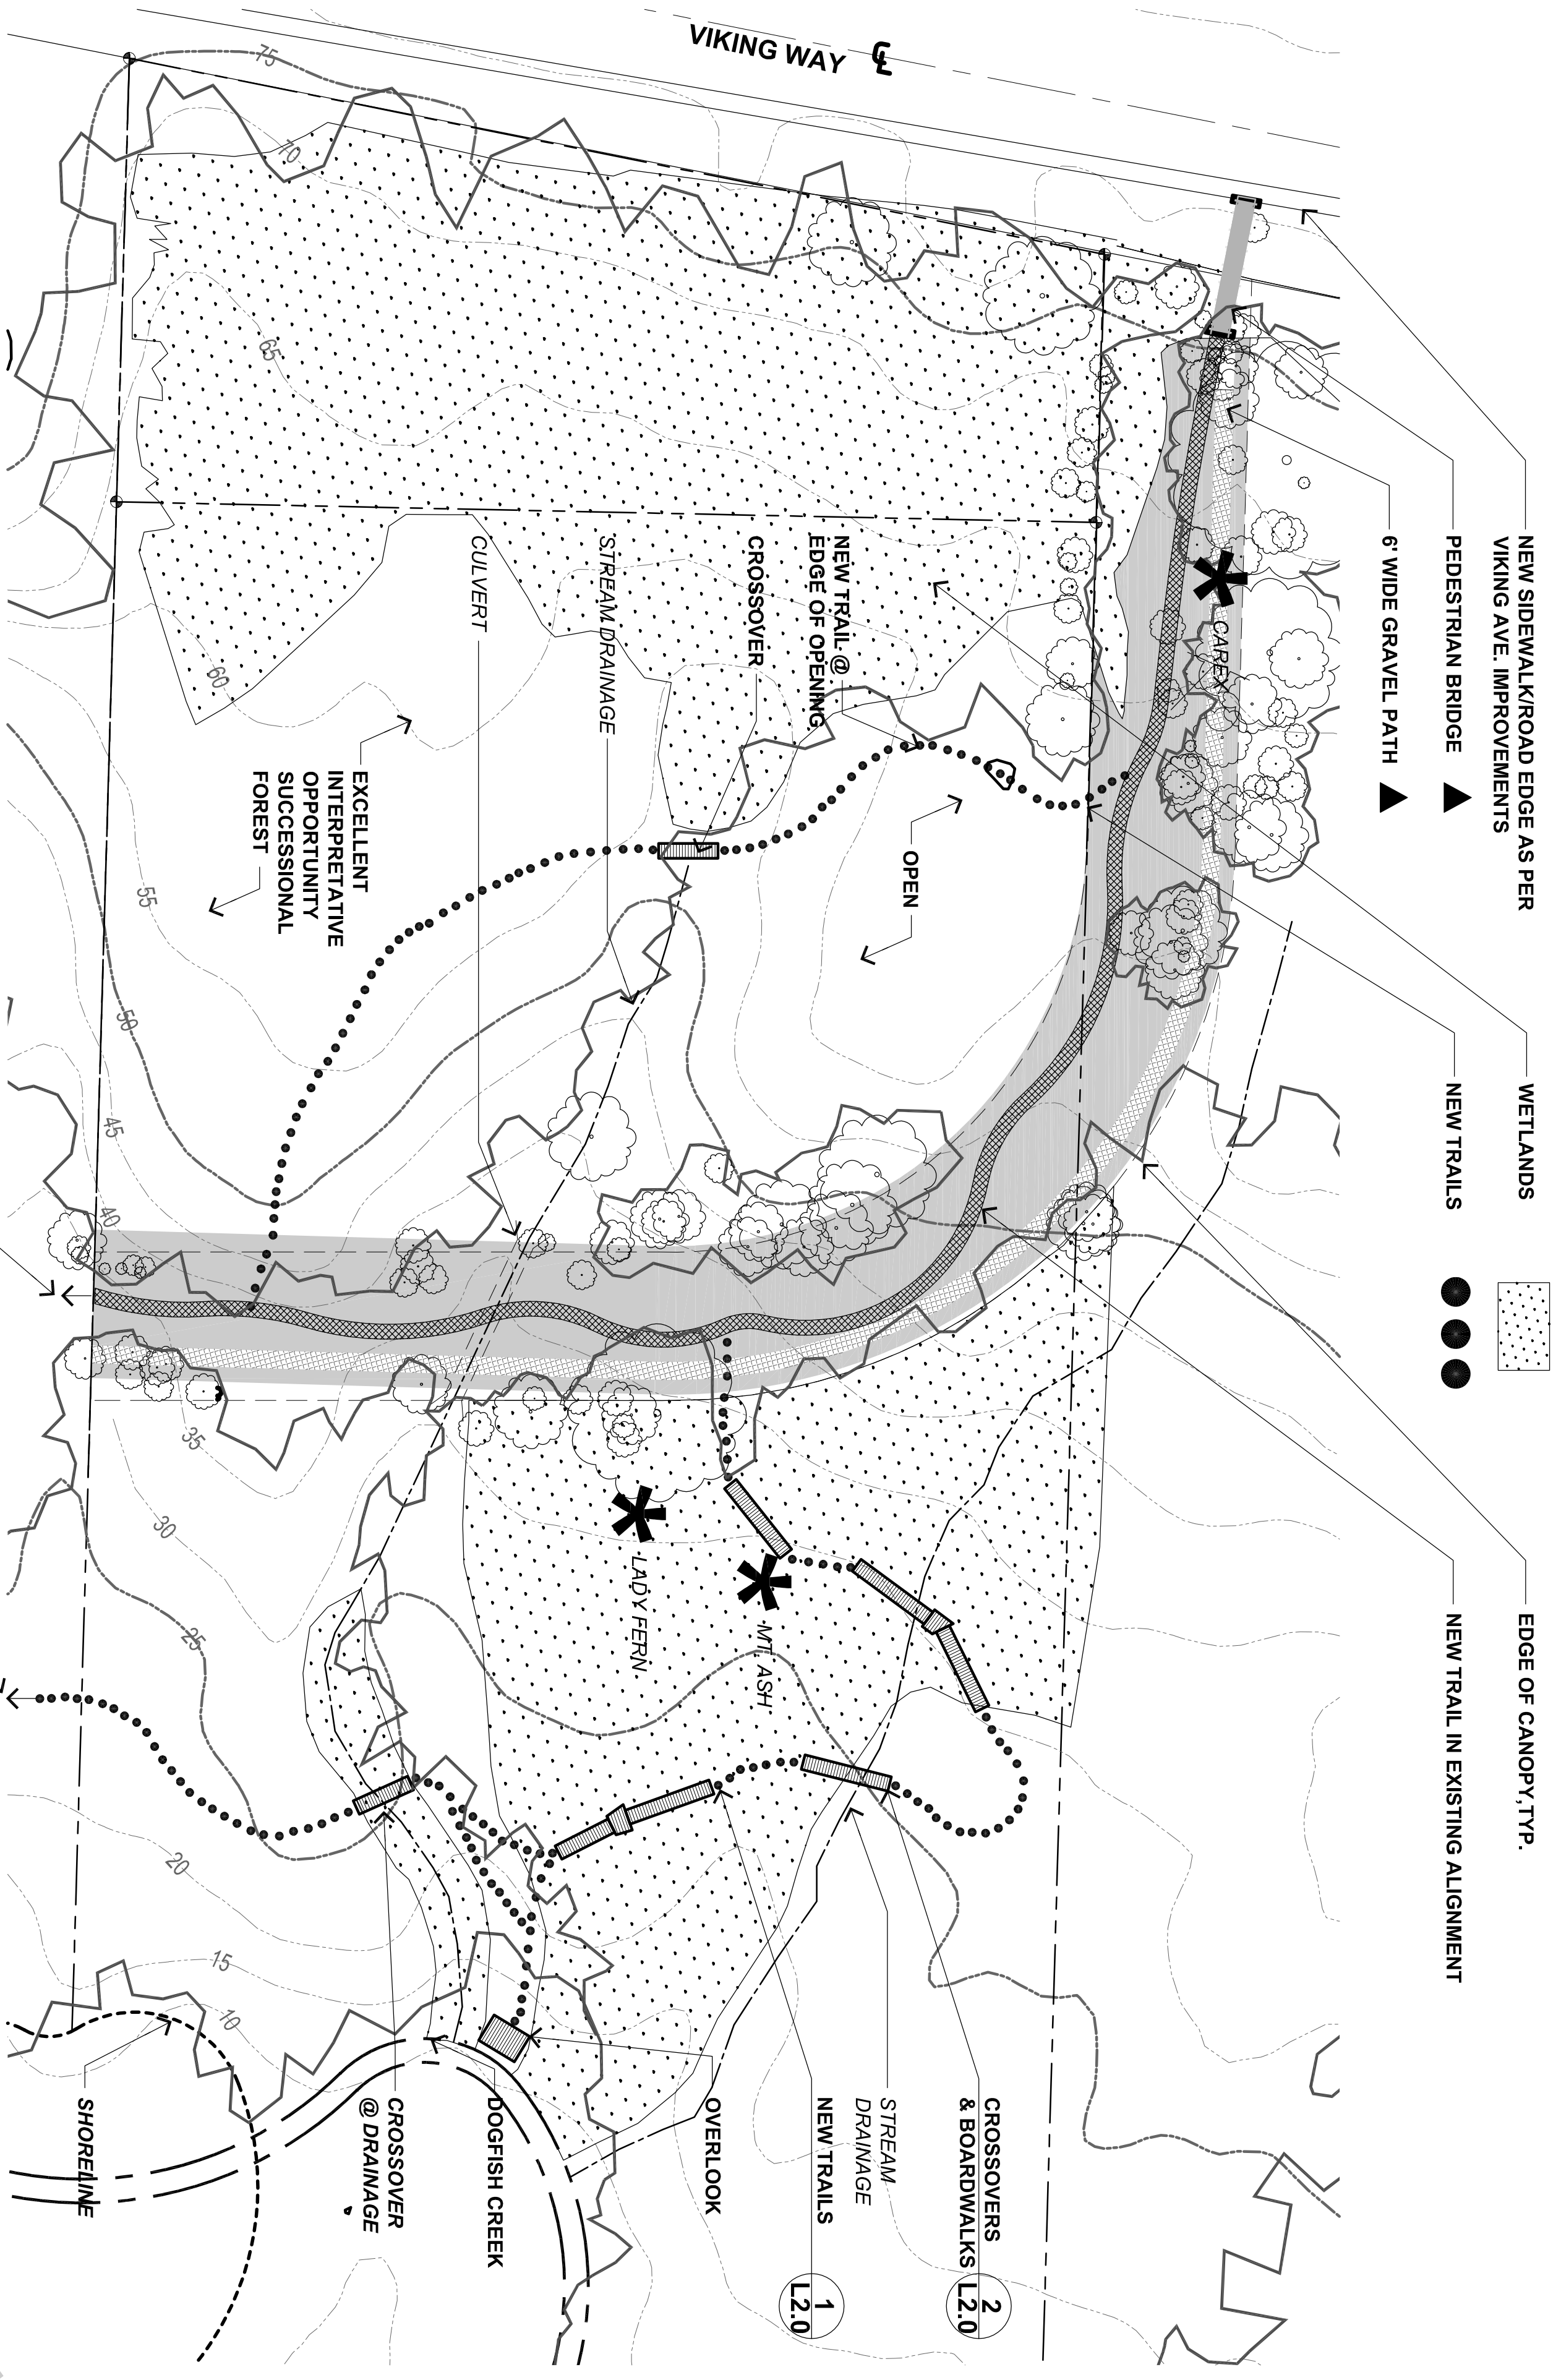


CONNECTION TO EXISTING TRAILS & BOARDWALK @ FISH PARK

NOTES:

1. ▲ INDICATES INFORMATION PROVIDED BY PARAMETRIX DRAWING, 10/08.
2. BASE INFORMATION WAS OBTAINED FROM THE FOLLOWING SOURCES: A WETLAND STUDY, FISH PARK PHASING MAP AND A GIS CONTOUR MAP. THIS INFORMATION WAS PROVIDED BY THE CITY OF POULSBO PARKS & RECREATION DEPARTMENT.
3. SITE VISITS IN 5/09 & 6/09.

11 X 17 IS NOT TO SCALE!

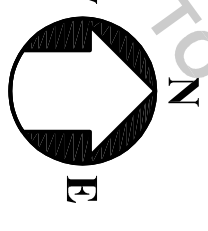

SCALE: 1" = 40'-0"

Site Plan
 Project # 2009-11

110

