
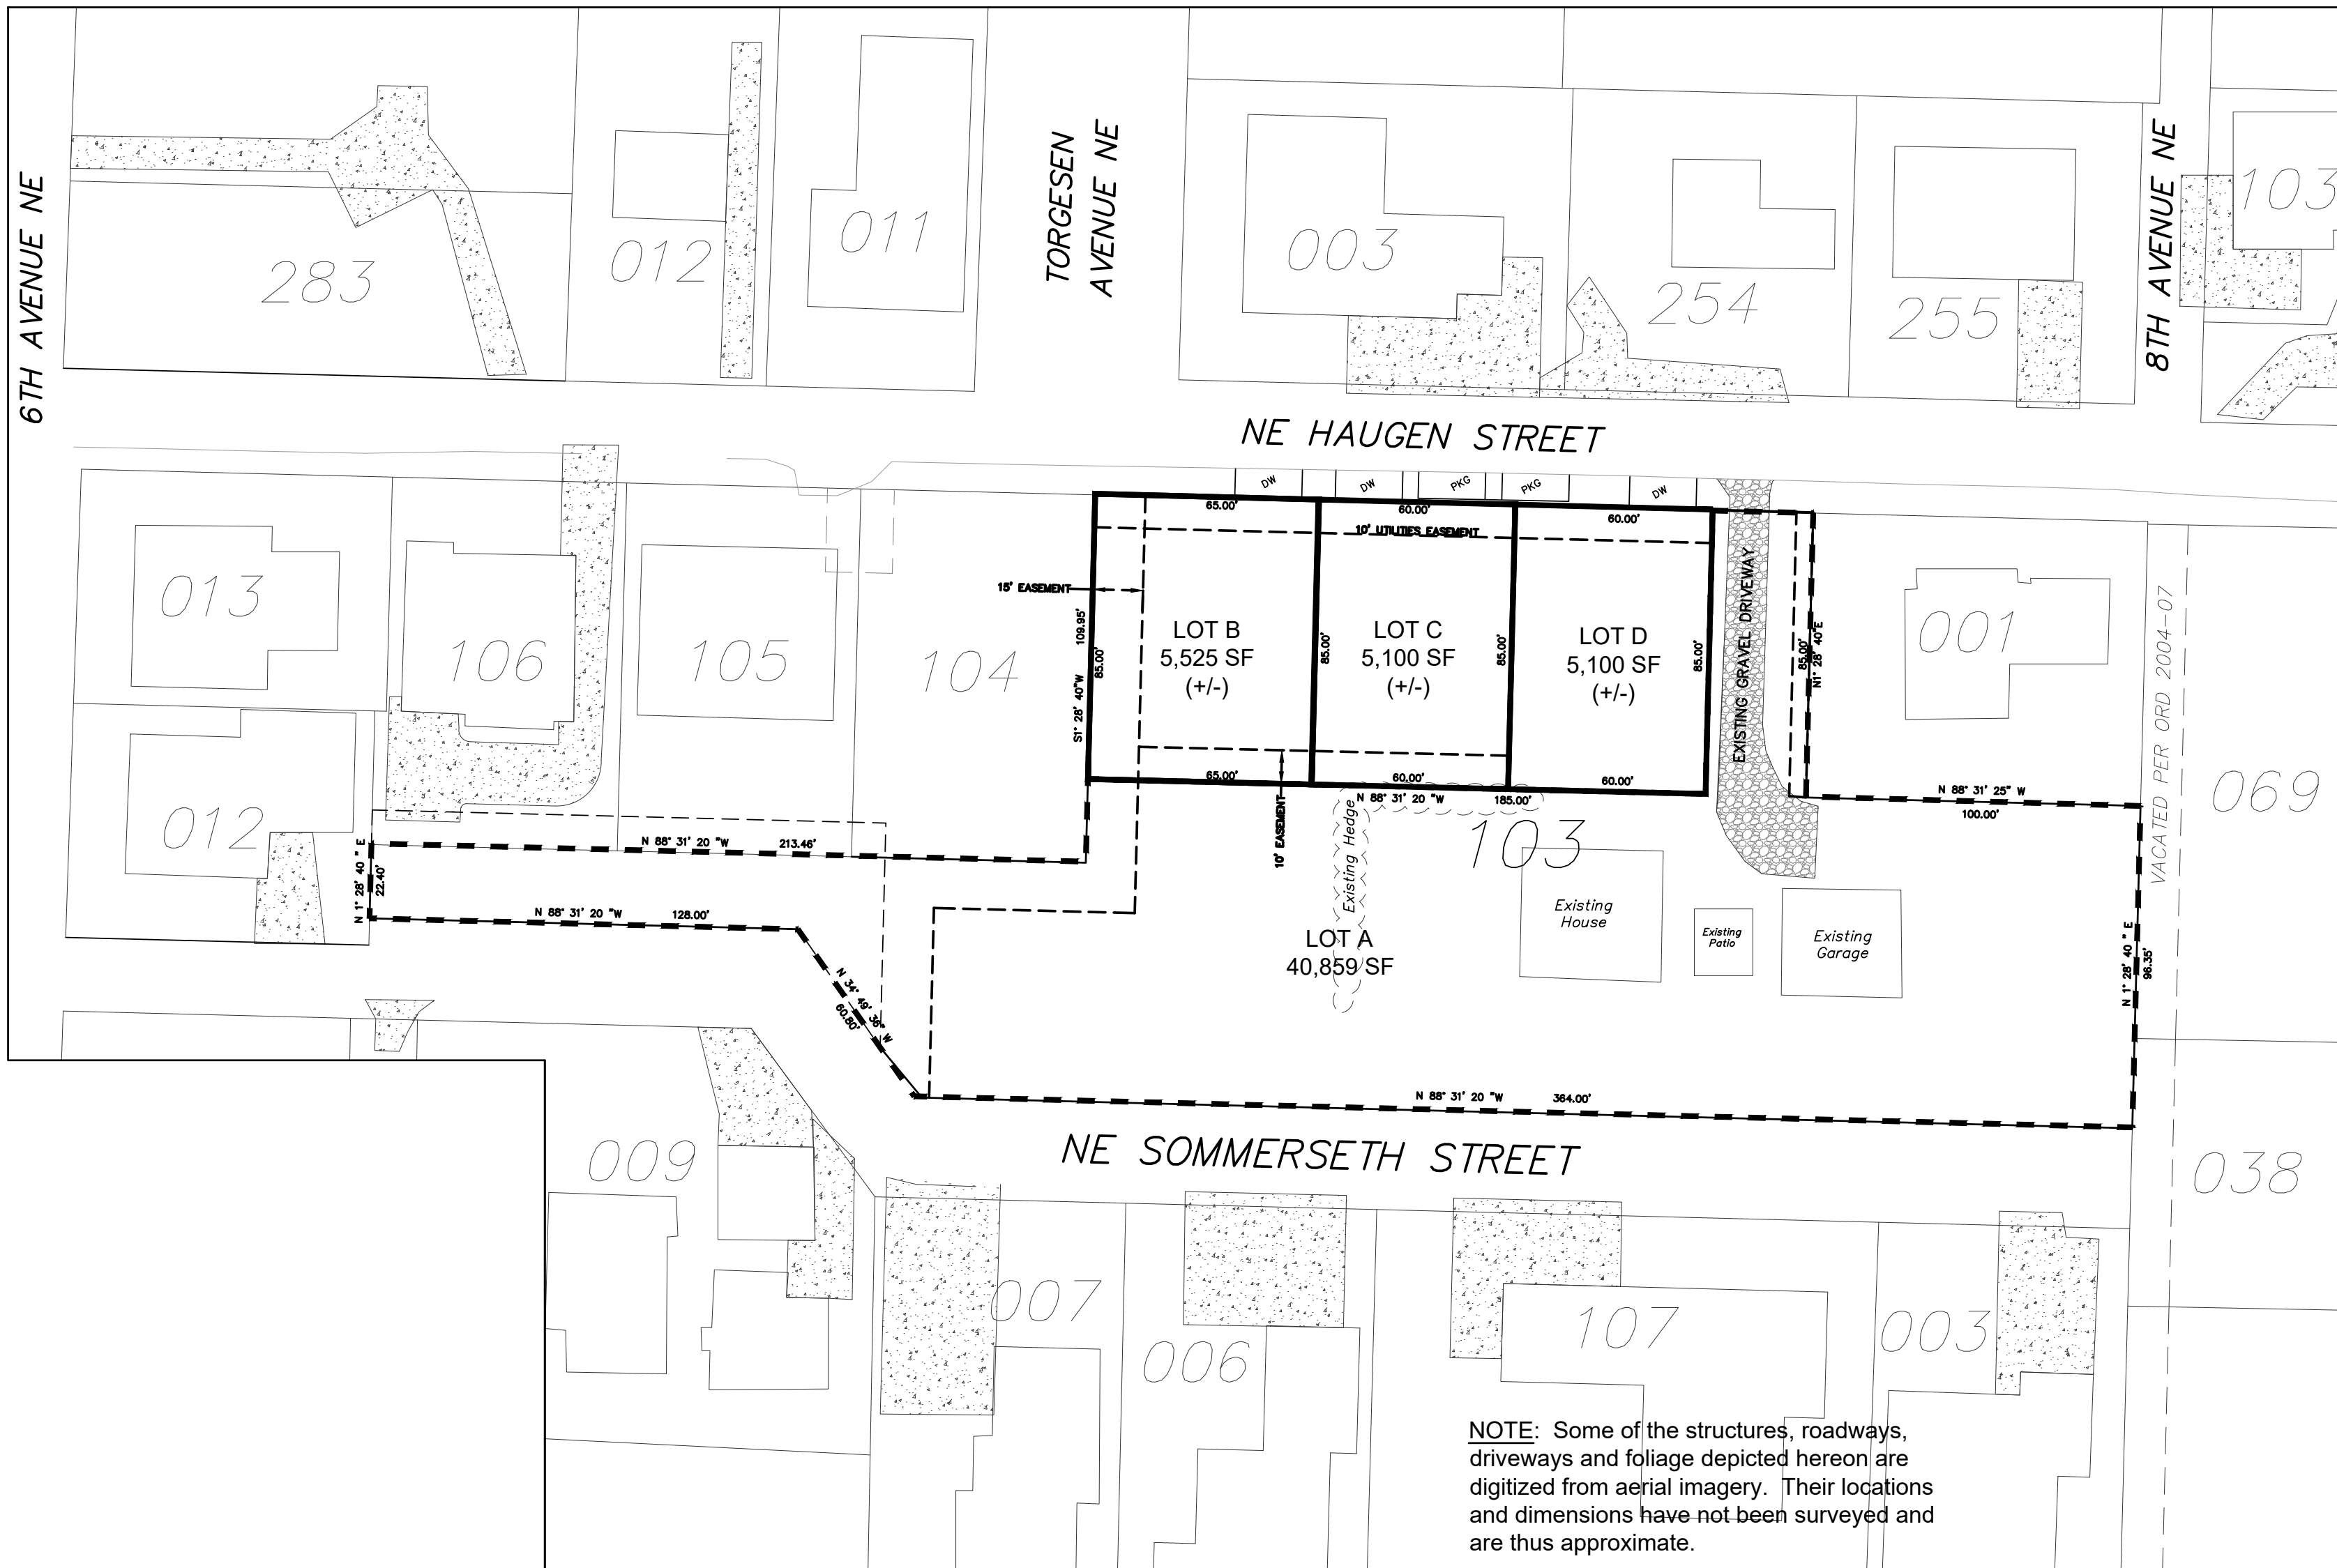


THE HAUGEN DEVELOPMENT SITE PLAN

GRAPHIC SCALE

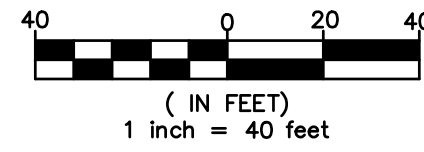

NOTE: Some of the structures, roadways, driveways and foliage depicted hereon are digitized from aerial imagery. Their locations and dimensions have not been surveyed and are thus approximate.

DESIGN	DATE	BY	REVISION DESCRIPTION
MAK			
TOW			
MAK			
T			
23			
28			
R			
R			
IE			
DISC NO			
DATE			
3/9/20			
SCALE			
1" = 40'			



TITLE
THE HAUGEN DEVELOPMENT
SITE PLAN

CLIENT
Joel and Janette Ross
721 NE Haugen St.
Poulsbo, WA 98370
(360) 297-5560



PROJECT MANAGER - MARK KUHLMAN

TEAM 4 ENGINEERING
5919 NE MINDER RD
POULSBO, WA 98370
(360) 297-5560
(360) 297-7951 (FAX)