



---

# COLLEGE MARKET PLACE SIGN PROGRAM Poulsbo, WA

# Table of Contents

<i>Table Of Contents</i> .....	<i>1</i>
<i>Sign Type A &amp; E</i> .....	<i>2</i>
<i>Sign Type B</i> .....	<i>3</i>
<i>Sign Type C</i> .....	<i>4</i>
<i>Sign Type D</i> .....	<i>5</i>
<i>Partial Elevation Signage Examples</i> .....	<i>6</i>
<i>Building Signage Specifications</i> .....	<i>7</i>
<i>Site Plan</i> .....	<i>8</i>



Sign Type A

Sign Type E



Individual Tenant Pylon Display With Illuminated Extrusion Cabinet Tenant Display.

National Sign Corporation  
PROOF

This Is An Original Unpublished Drawing, Created By National Sign Corporation. It Is Submitted For Your Personal Use In Connection With A Project Being Planned For You By National Sign Corporation. It Is Not To Be Shown To Anyone Outside Your Organization, Or To Be Used, Reproduced, Copied Or Exhibited In Any Fashion. Any Usage Beyond That Granted To Buyer Herein Shall Require The Separate Payment Of A Design And Engineering Fee To National Sign.

College Market Place  
Client:  
Poulsbo  
Jobsite:

John Popich  
Representative  
Brad McKay  
Designer

04-236  
Design No.  
4/22/04  
Date

1"=1'-0"  
Scale:  
7/9/04bbm 8/13/04bbm  
5/6/05  
Revised



National Sign  
1255 Westlake Avenue North Seattle, WA  
Phone: 206 282 0700 Fax: 206 285 3091

Sign Type B



National Sign Corporation  
PROOF

12' Pylon With Illuminated Extrusion Cabinet Tenant Display

This Is An Original Unpublished Drawing, Created By National Sign Corporation. It Is Submitted For Your Personal Use In Connection With A Project Being Planned For You By National Sign Corporation. It Is Not To Be Shown To Anyone Outside Your Organization, Or To Be Used, Reproduced, Copied Or Exhibited In Any Fashion. Any Usage Beyond That Granted To Buyer Herein Shall Require The Separate Payment Of A Design And Engineering Fee To National Sign.

College Market Place  
Client:  
Poulsbo  
Jobsite:

John Popich  
Representative  
Brad McKay  
Designer

04-236  
Design No.  
3/1/05  
Date

1/2"=1'-0"  
Scale:  
7/9/04bbm 8/13/04bbm  
5/6/05  
Revised



**National Sign**  
1255 Westlake Avenue North Seattle, WA  
Phone: 206 282 0700 Fax: 206 285 3091

Sign Type C



Single Face Illuminated Monument Display With Halo  
Illuminated Reverse Pan Channel Letters & Trim Cap Logo Boxes.



Night View

N.T.S.

National Sign Corporation  
PROOF

This Is An Original Unpublished Drawing, Created By National Sign Corporation. It Is Submitted For Your Personal Use In Connection With A Project Being Planned For You By National Sign Corporation. It Is Not To Be Shown To Anyone Outside Your Organization, Or To Be Used, Reproduced, Copied Or Exhibited In Any Fashion. Any Usage Beyond That Granted To Buyer Herein Shall Require The Separate Payment Of A Design And Engineering Fee To National Sign.

College Market Place

Client:

Poulsbo

Jobsite:

John Popich

Representative

Brad McKay

Designer

04-236

Design No.

4/22/04

Date

1/2"=1'-0"

Scale:

7/9/04bbm 8/13/04bbm

5/6/05

Revised



National Sign

1255 Westlake Avenue North Seattle, WA

Phone: 206 282 0700 Fax: 206 285 3091

Sign Type D



Three-Tenant Pylon Display With Illuminated Extrusion Cabinet Tenant Display.

National Sign Corporation  
PROOF

This Is An Original Unpublished Drawing, Created By National Sign Corporation. It Is Submitted For Your Personal Use In Connection With A Project Being Planned For You By National Sign Corporation. It Is Not To Be Shown To Anyone Outside Your Organization, Or To Be Used, Reproduced, Copied Or Exhibited In Any Fashion. Any Usage Beyond That Granted To Buyer Herein Shall Require The Separate Payment Of A Design And Engineering Fee To National Sign.

College Market Place  
Client:  
  
Poulsbo  
Jobsite:

John Papich  
Representative  
  
Brad McKay  
Designer

04-236  
Design No.  
  
4/22/04  
Date


1"=1'-0"  
Scale:  
7/9/04bbm 8/13/04bbm  
5/6/05  
Revised



National Sign  
1255 Westlake Avenue North Seattle, WA  
Phone: 206 282 0700 Fax: 206 285 3091



Building Tenant Sign Examples

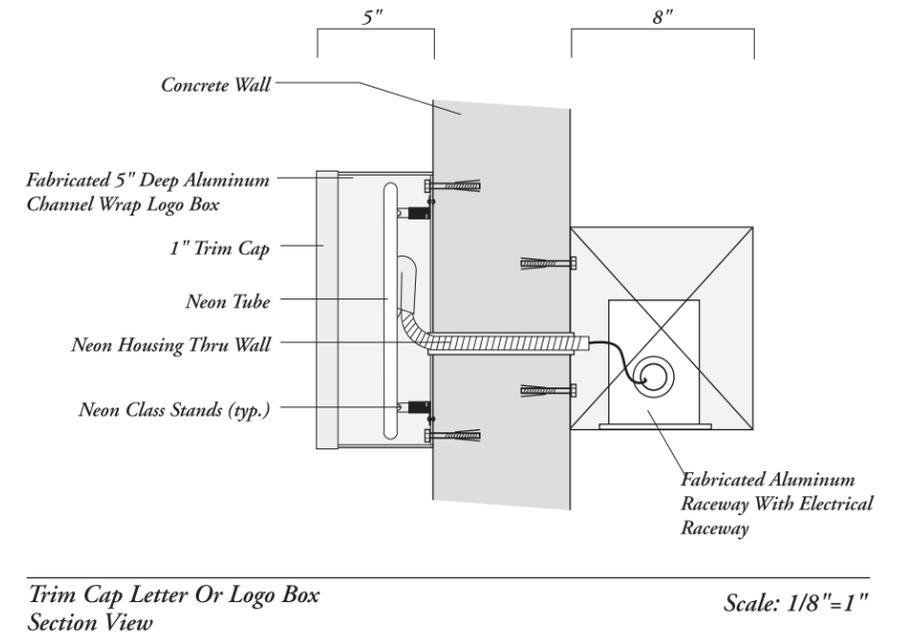

### SPECIFICATIONS

#### Building Signage

Halo illuminated letters and/or logo, mounted directly onto wall.


Internally illuminated letters and/or logo, mounted directly onto wall.

Open pan neon illuminated channell letters mounted directly onto wall.

Height: No wall-mounted sign shall extend above the height of the roofline or parapet of the building.





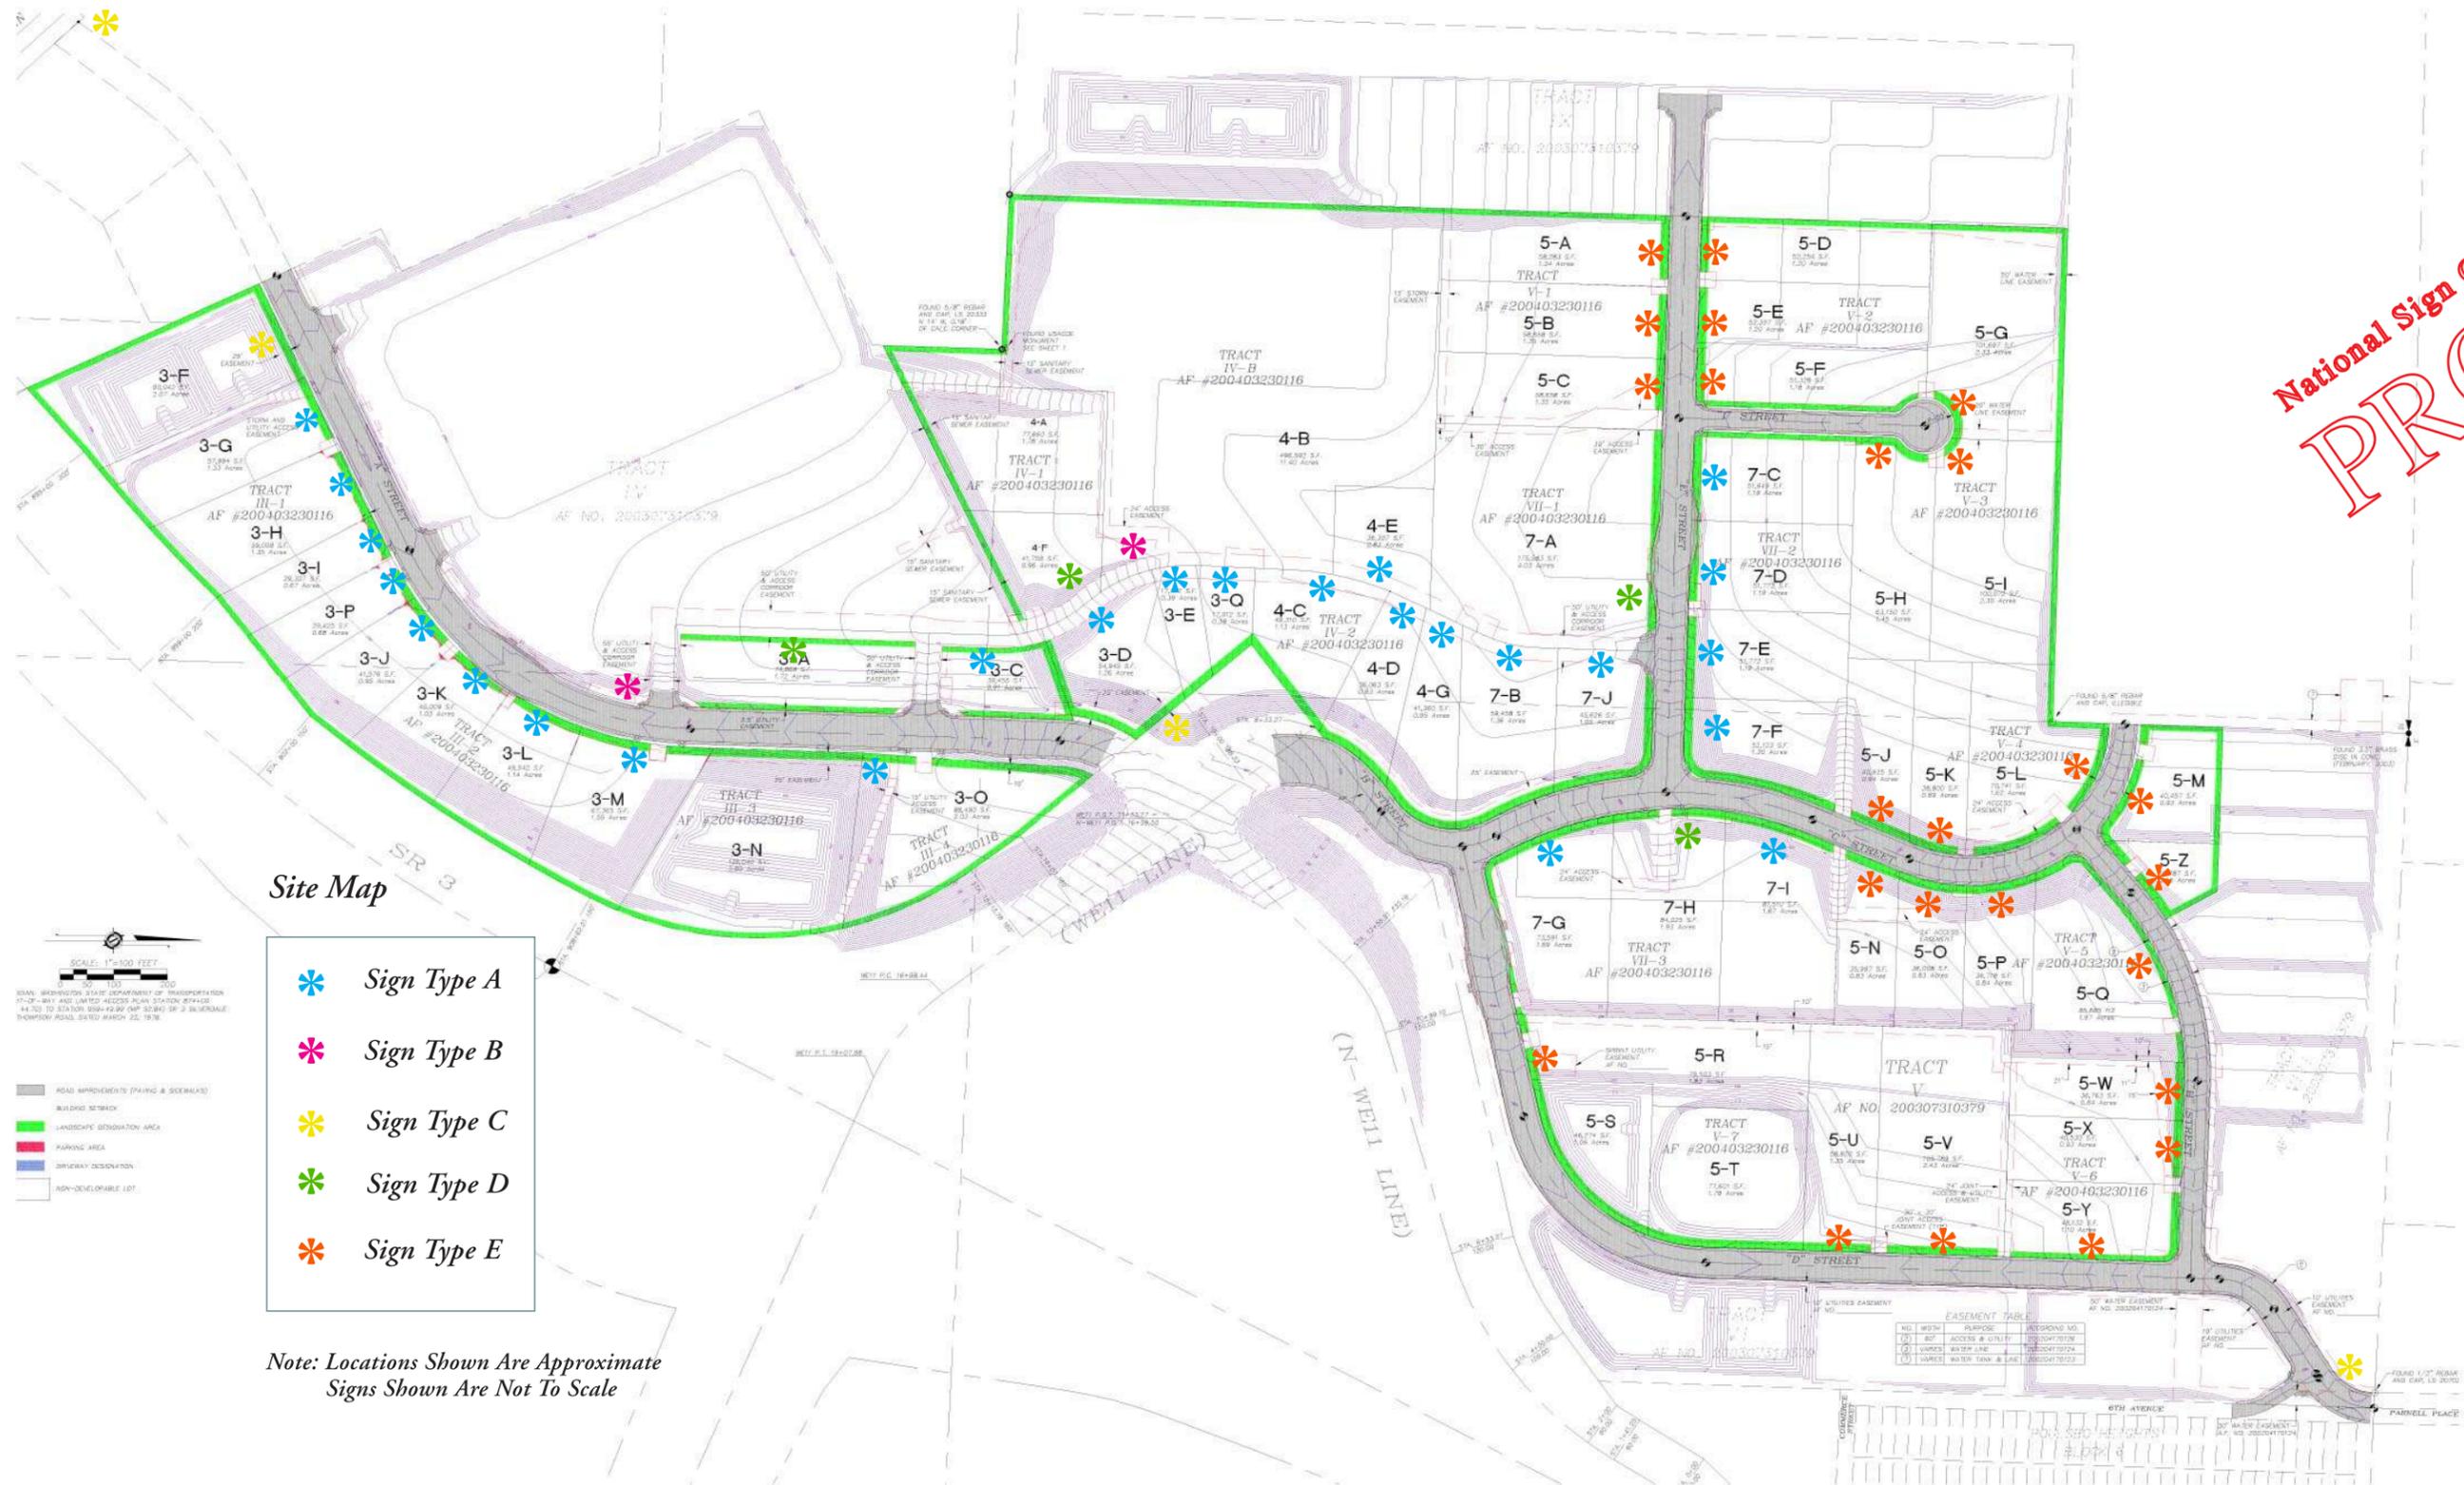

National Sign Corporation  
**PROOF**

This Is An Original Unpublished Drawing, Created By National Sign Corporation. It Is Submitted For Your Personal Use In Connection With A Project Being Planned For You By National Sign Corporation. It Is Not To Be Shown To Anyone Outside Your Organization, Or To Be Used, Reproduced, Copied Or Exhibited In Any Fashion. Any Usage Beyond That Granted To Buyer Herein Shall Require The Separate Payment Of A Design And Engineering Fee To National Sign.

**College Market Place**  
Client:  
**Poulsbo**  
Jobsite:

**John Popich**  
Representative  
**Brad McKay**  
Designer

**04-236**  
Design No.  
**4/22/04**  
Date

**N.T.S.**  
Scale:  
**7/9/04bbm 8/13/04bbm**  
5/6/05  
Revised



**National Sign**  
1255 Westlake Avenue North Seattle, WA  
Phone: 206 282 0700 Fax: 206 285 3091