
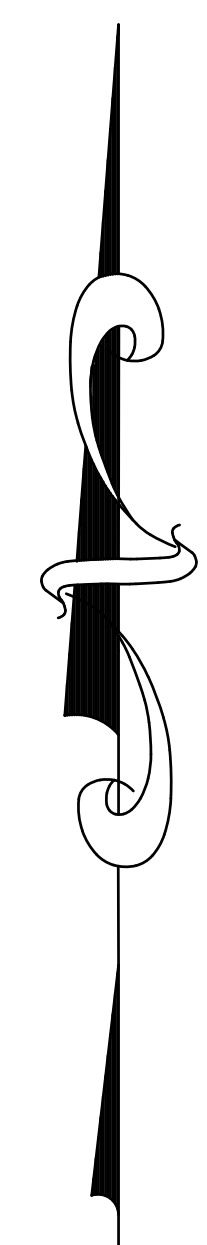
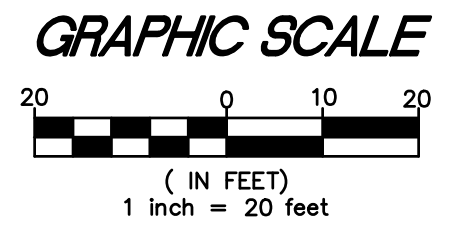


THE HAUGEN DEVELOPMENT

STORM/DRAINAGE AND UTILITIES PLAN

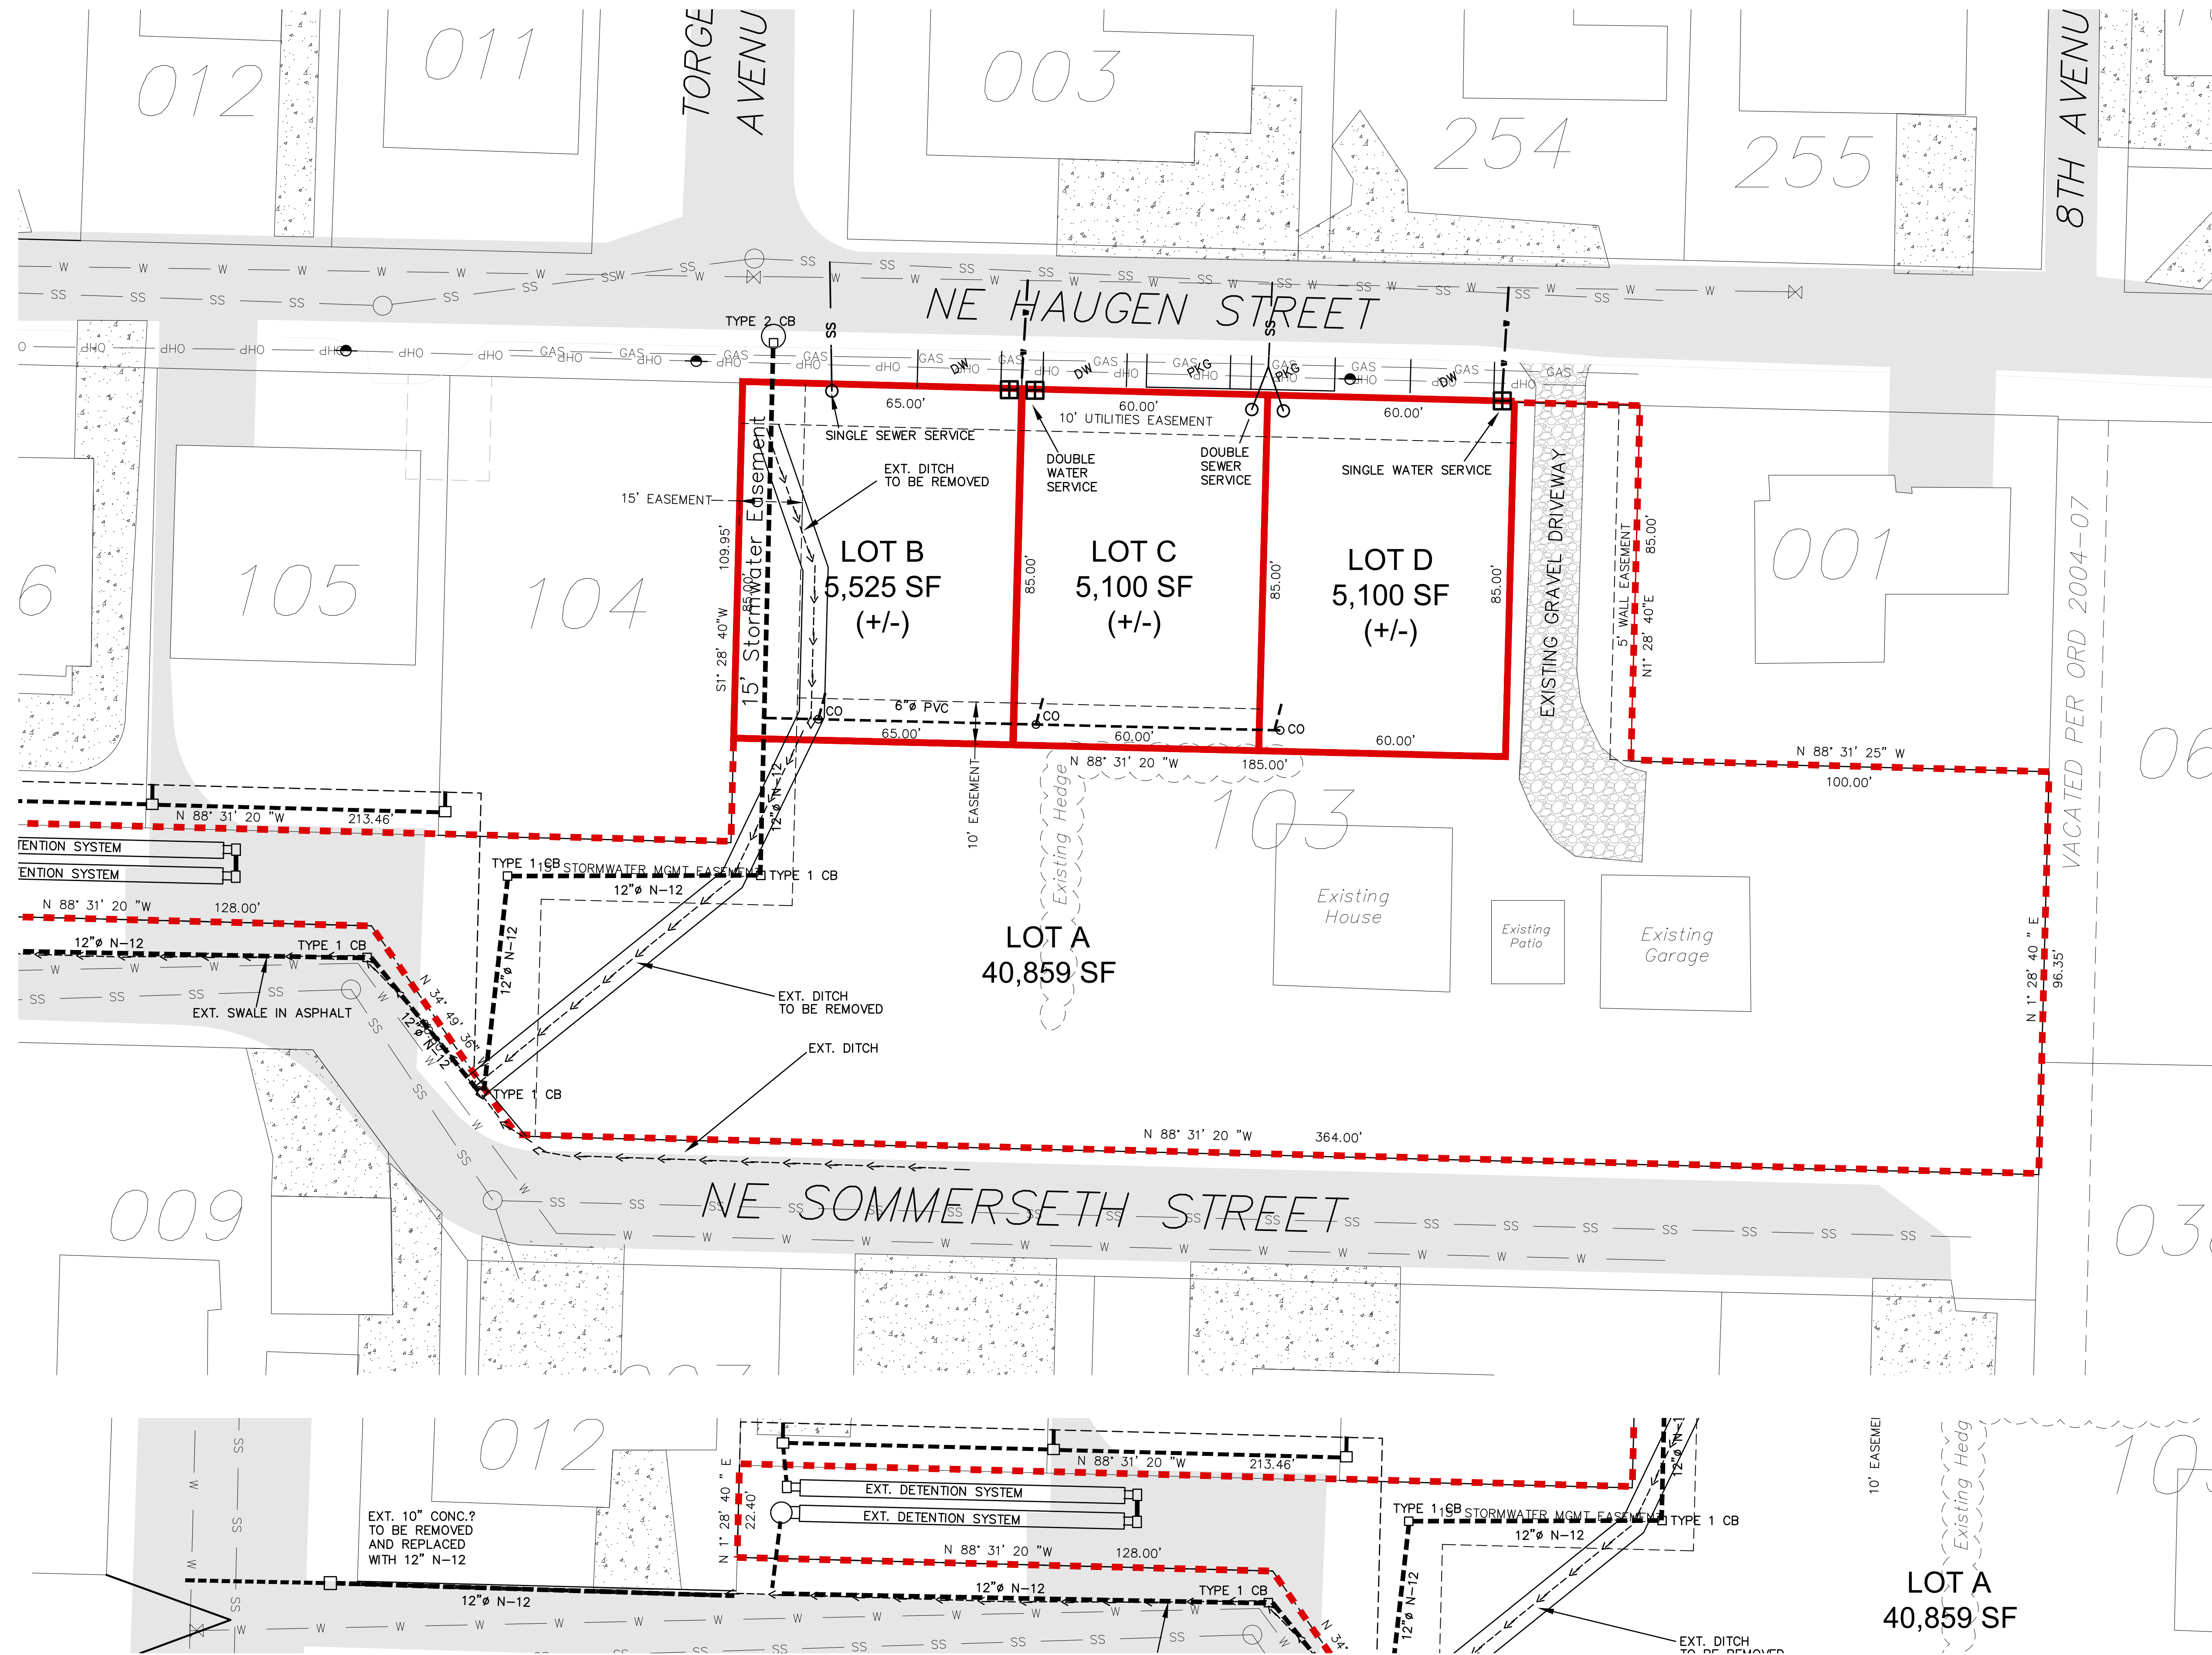

DESIGN	MAK	DATE	BY		
DRAWN	Kyle K	DATE			
CHECKED	MAK	DATE			
SEC	23 T 26N R 1E	DATE			
DISC NO		DATE			3/9/20
SCALE		DATE			

REV NO	REVISION DESCRIPTION	DATE	BY

PROJECT MANAGER: Timothy Witten

TEAM 4 ENGINEERING
 5819 NE MINDER RD
 POULSBORO, WA, 98370
 (360) 297-5560
 (360) 297-7951 (FAX)

SIGNATURE: _____

TITLE: THE HAUGEN DEVELOPMENT
STORM/DRAINAGE AND UTILITIES PLAN

CLIENT: JOEL AND JEANETTE ROSS
 721 NE HAUGEN ST
 POULSBORO WA 98370
 (903) 258-6750

SHEET 1 OF 2

FILE NO 1256

X:\1256 The Haugen Development (was Ross SP)\1256 SP_conceptual_v2 - Kyle.dwg, 9/28/2020 10:17:06 AM, 1:1